


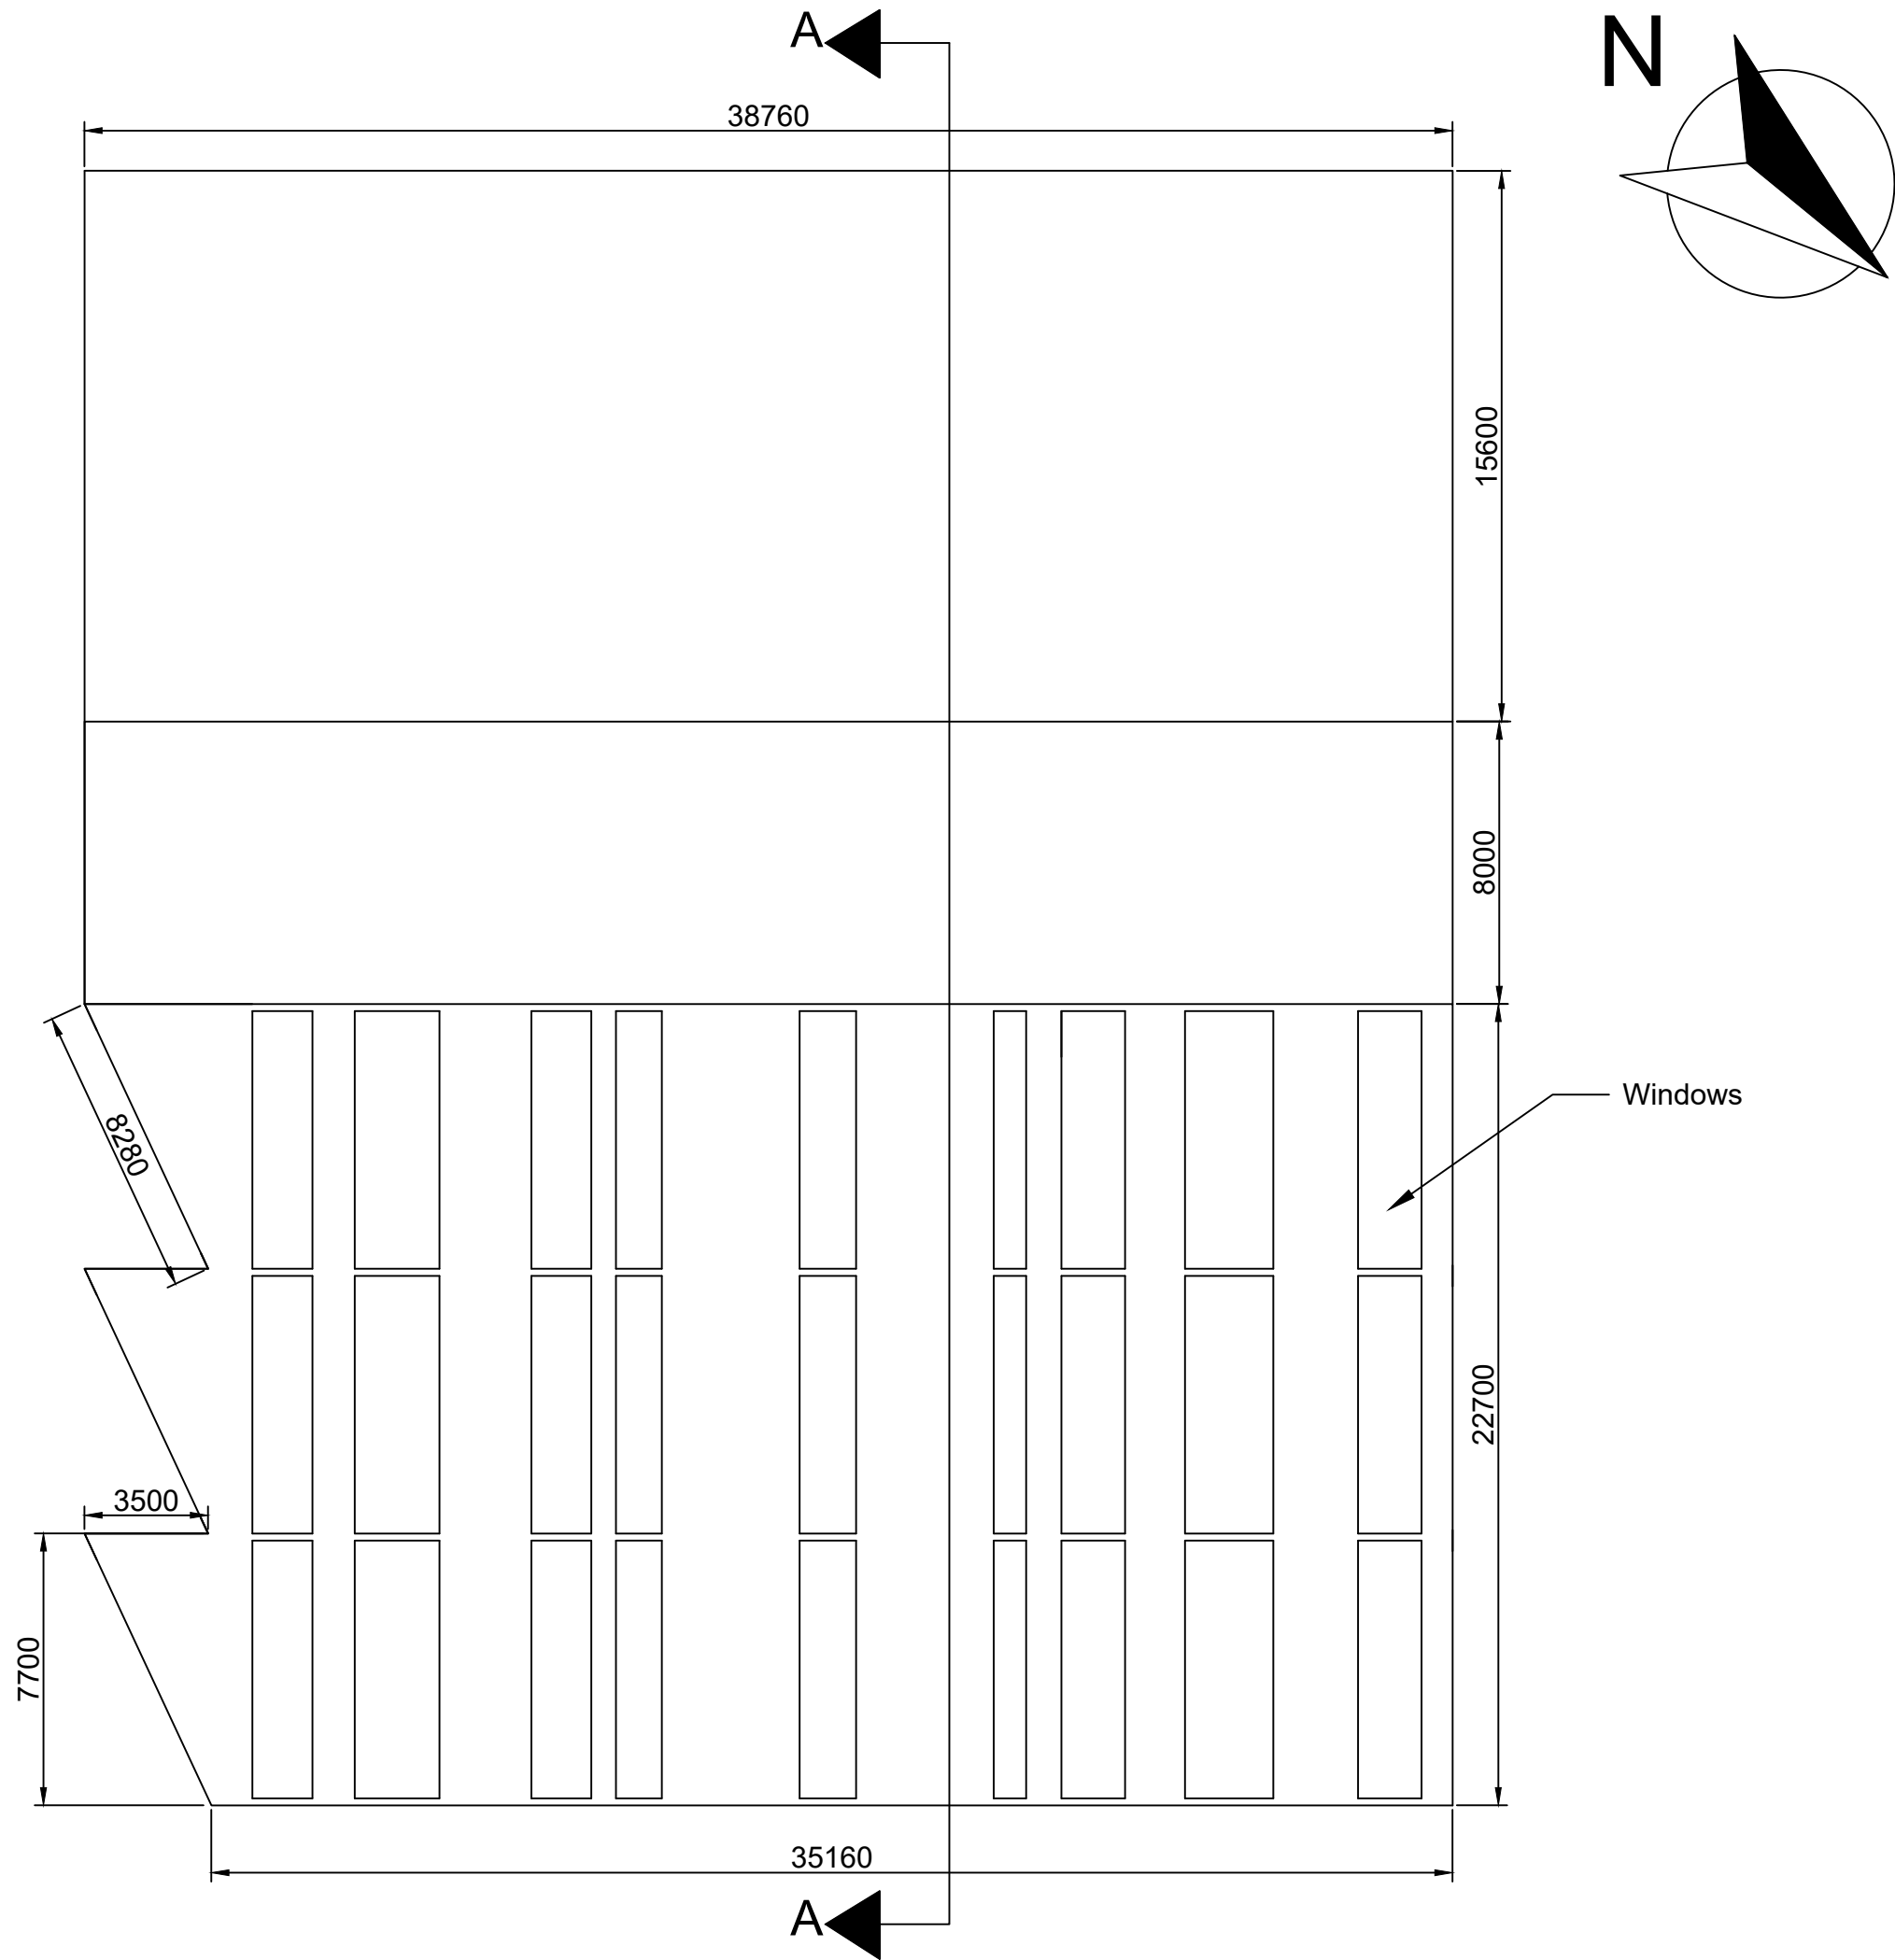

Notes:

[1] All dimensions in millimetres



NOTTINGHAM TRENT UNIVERSITY

CHESTERFIELD CANAL
BOAT LIFT

VISITOR CENTRE AND BOAT LIFT
ROOF PLAN

		Scales	1:200
		Date	13 DEC 2018
Drawn by	OS	Dwg No	CHE-VIS-01

Notes:
[1] All dimensions in millimetres

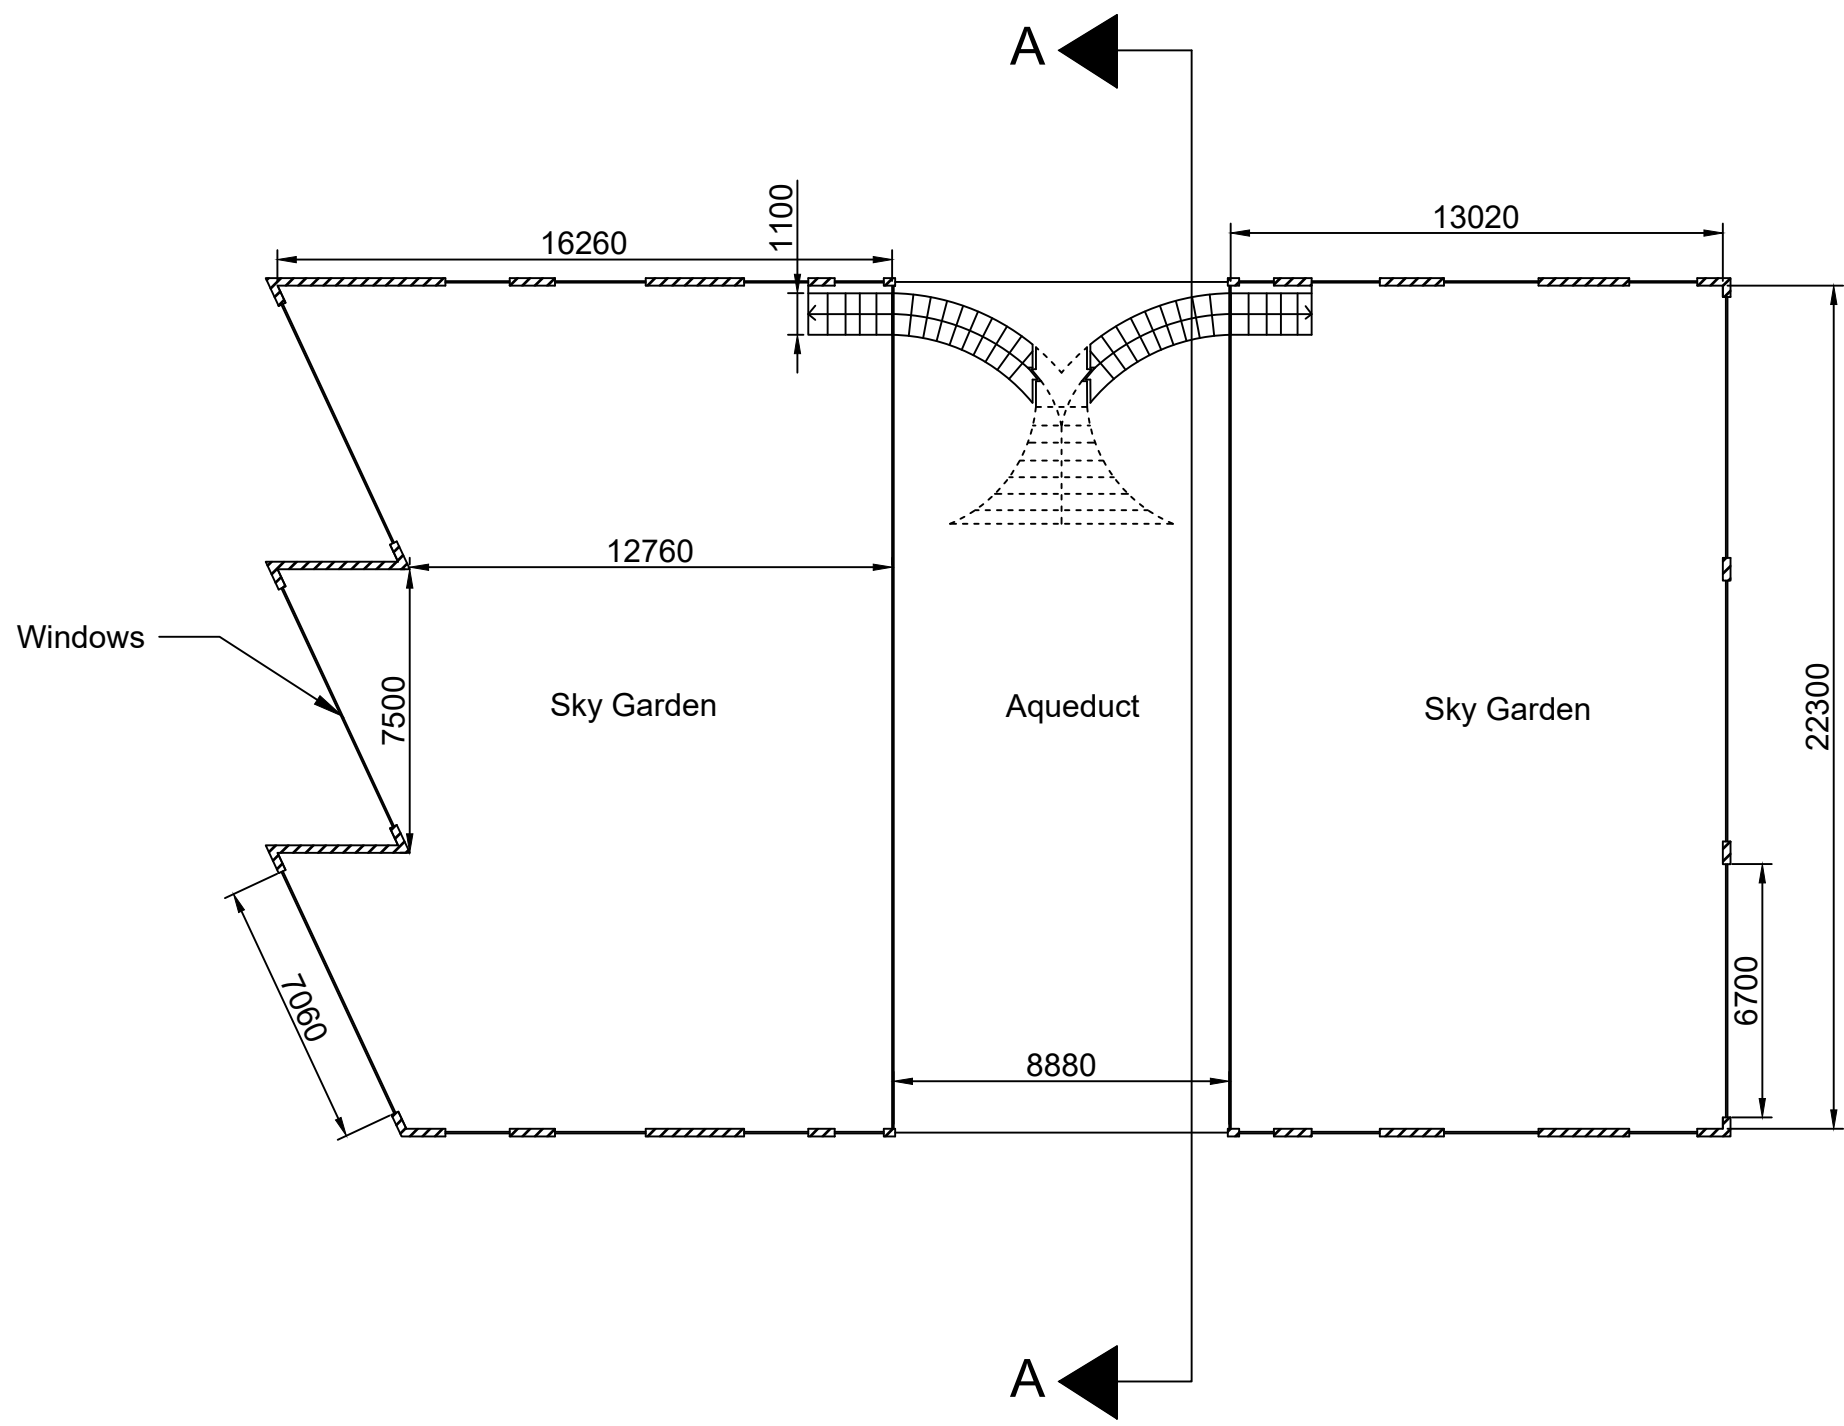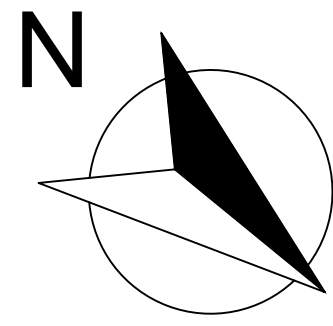


NOTTINGHAM TRENT UNIVERSITY


CHESTERFIELD CANAL
BOAT LIFT

VISITOR CENTRE
THIRD FLOOR PLAN



		Scales	1:200
		Date	13 DEC 2018
Drawn by	OS	Dwg No	CHE-VIS-02

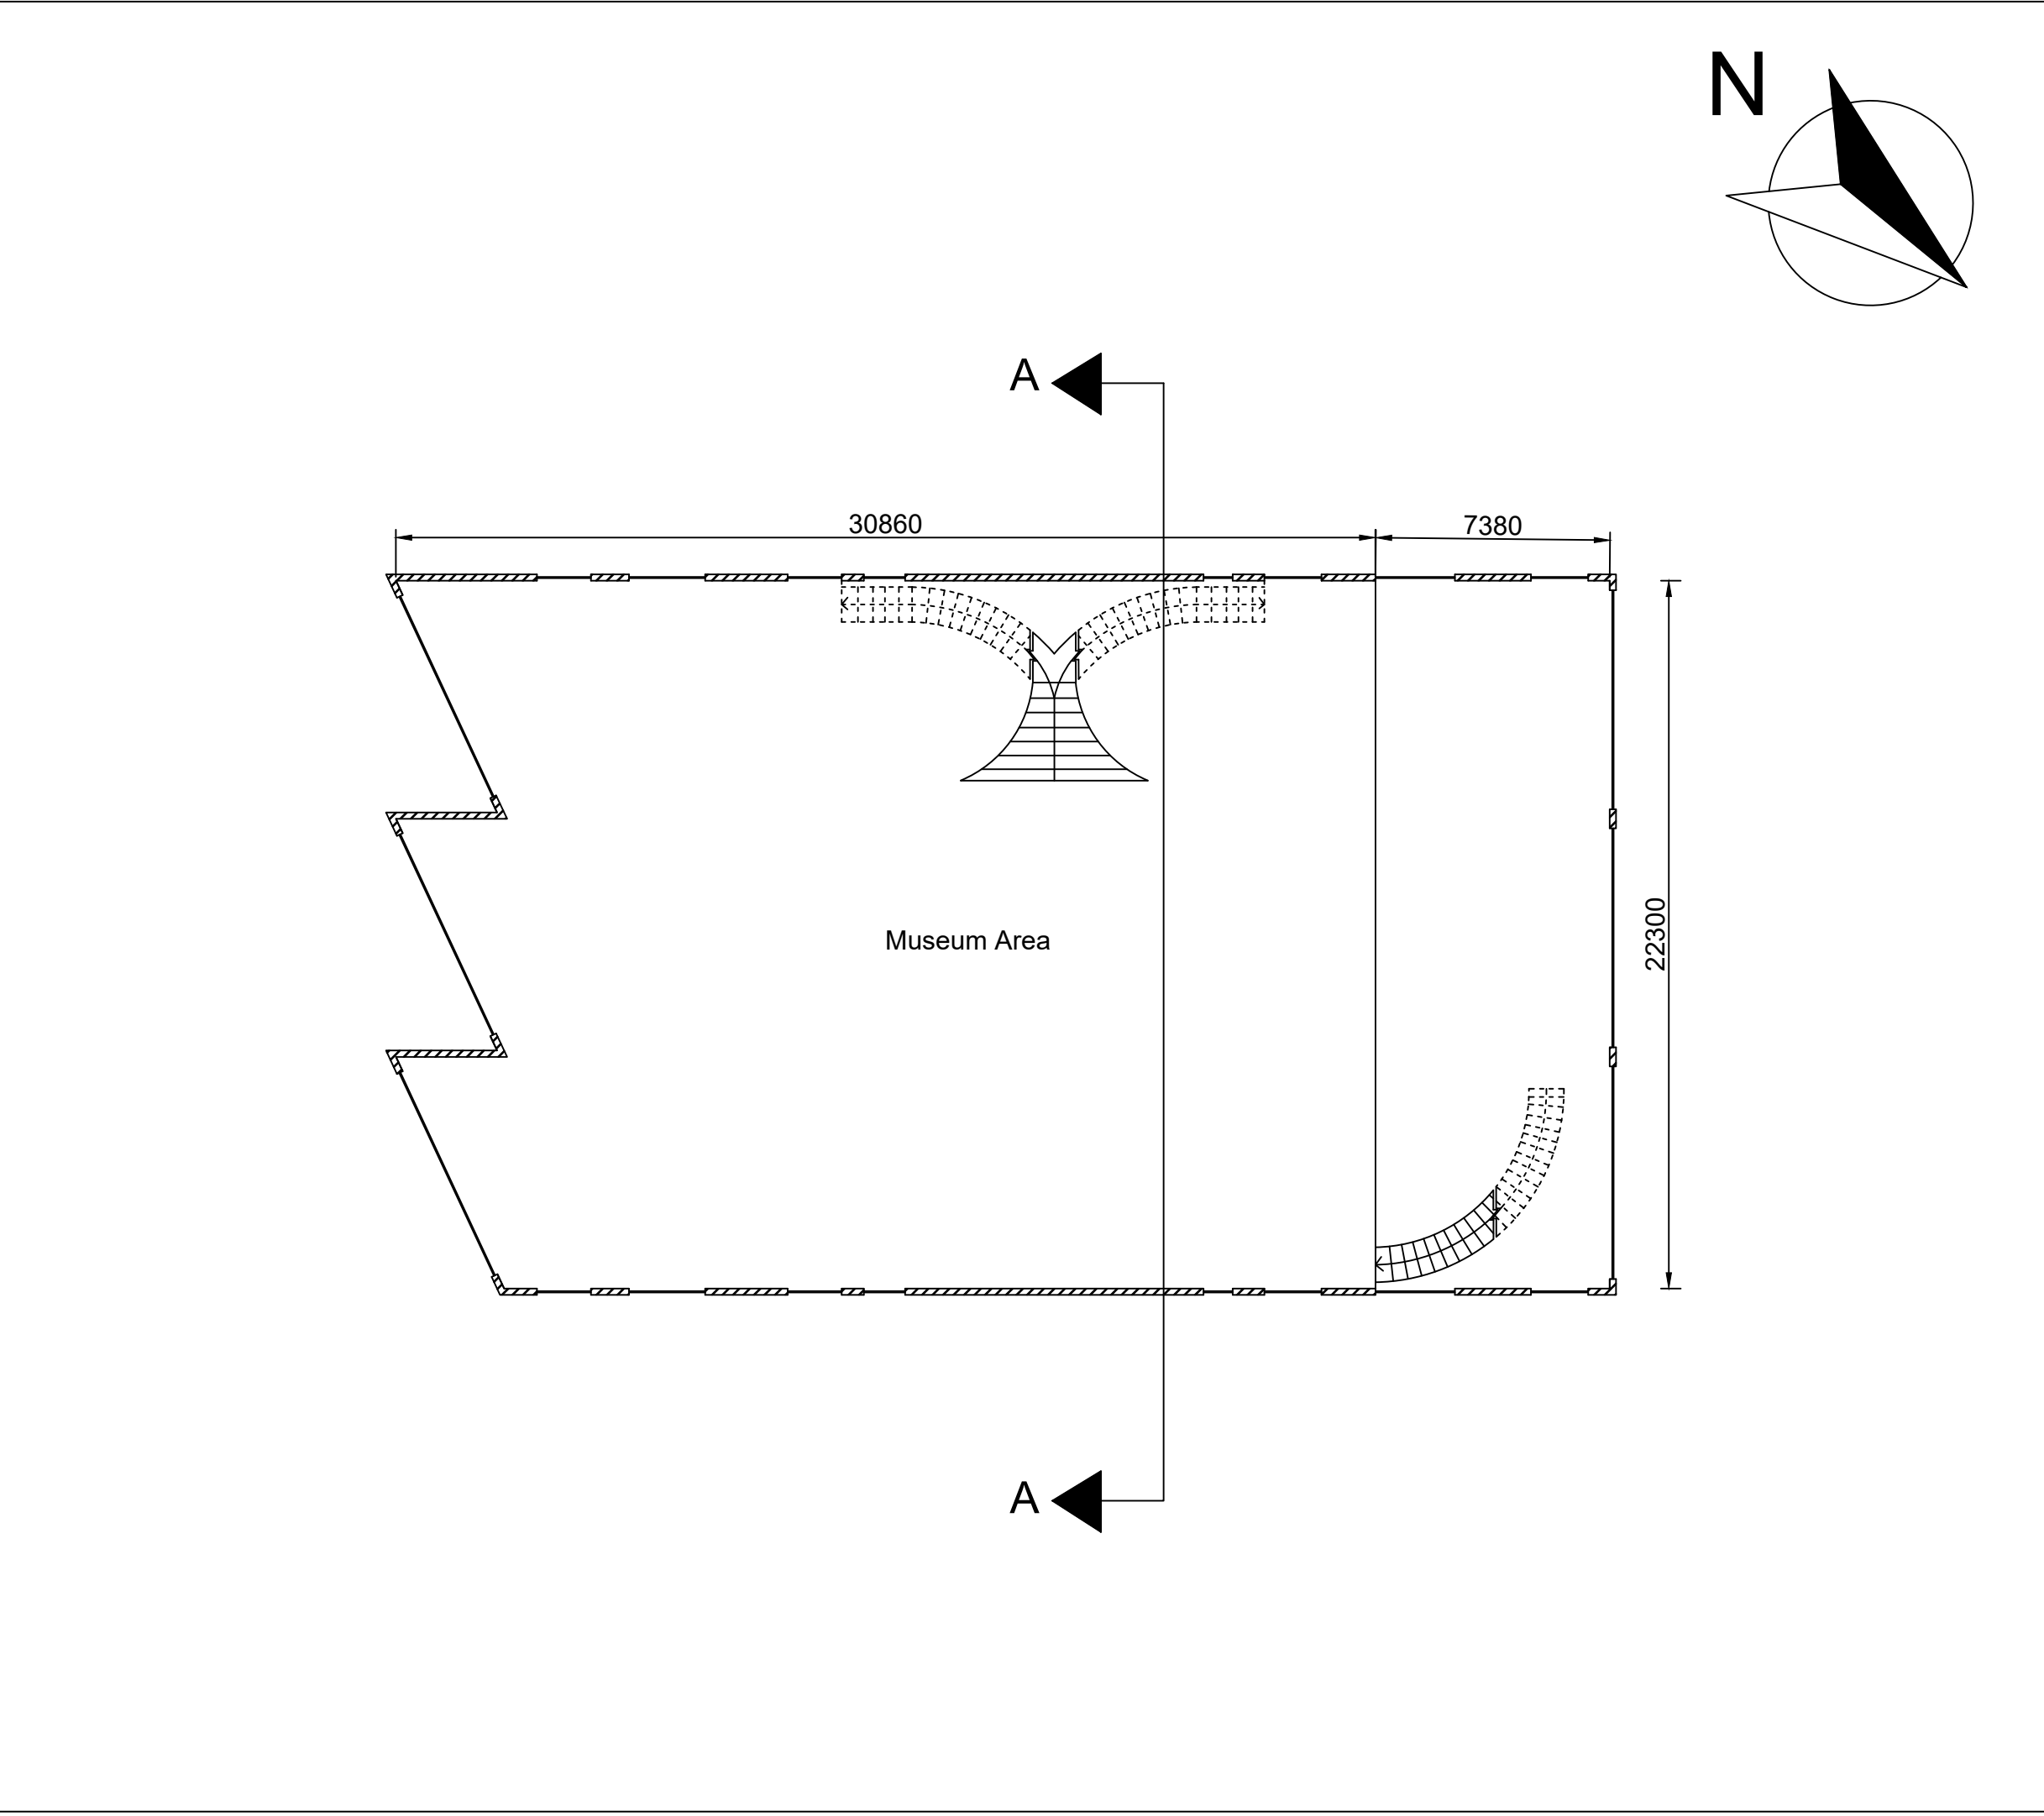

Notes: [1] All dimensions in millimetres			
NOTTINGHAM TRENT UNIVERSITY			
CHESTERFIELD CANAL BOAT LIFT			
VISITOR CENTRE SECOND FLOOR PLAN			
		Scales	1:200
		Date	13 DEC 2018
Drawn by	AP	Dwg No	CHE-VIS-03

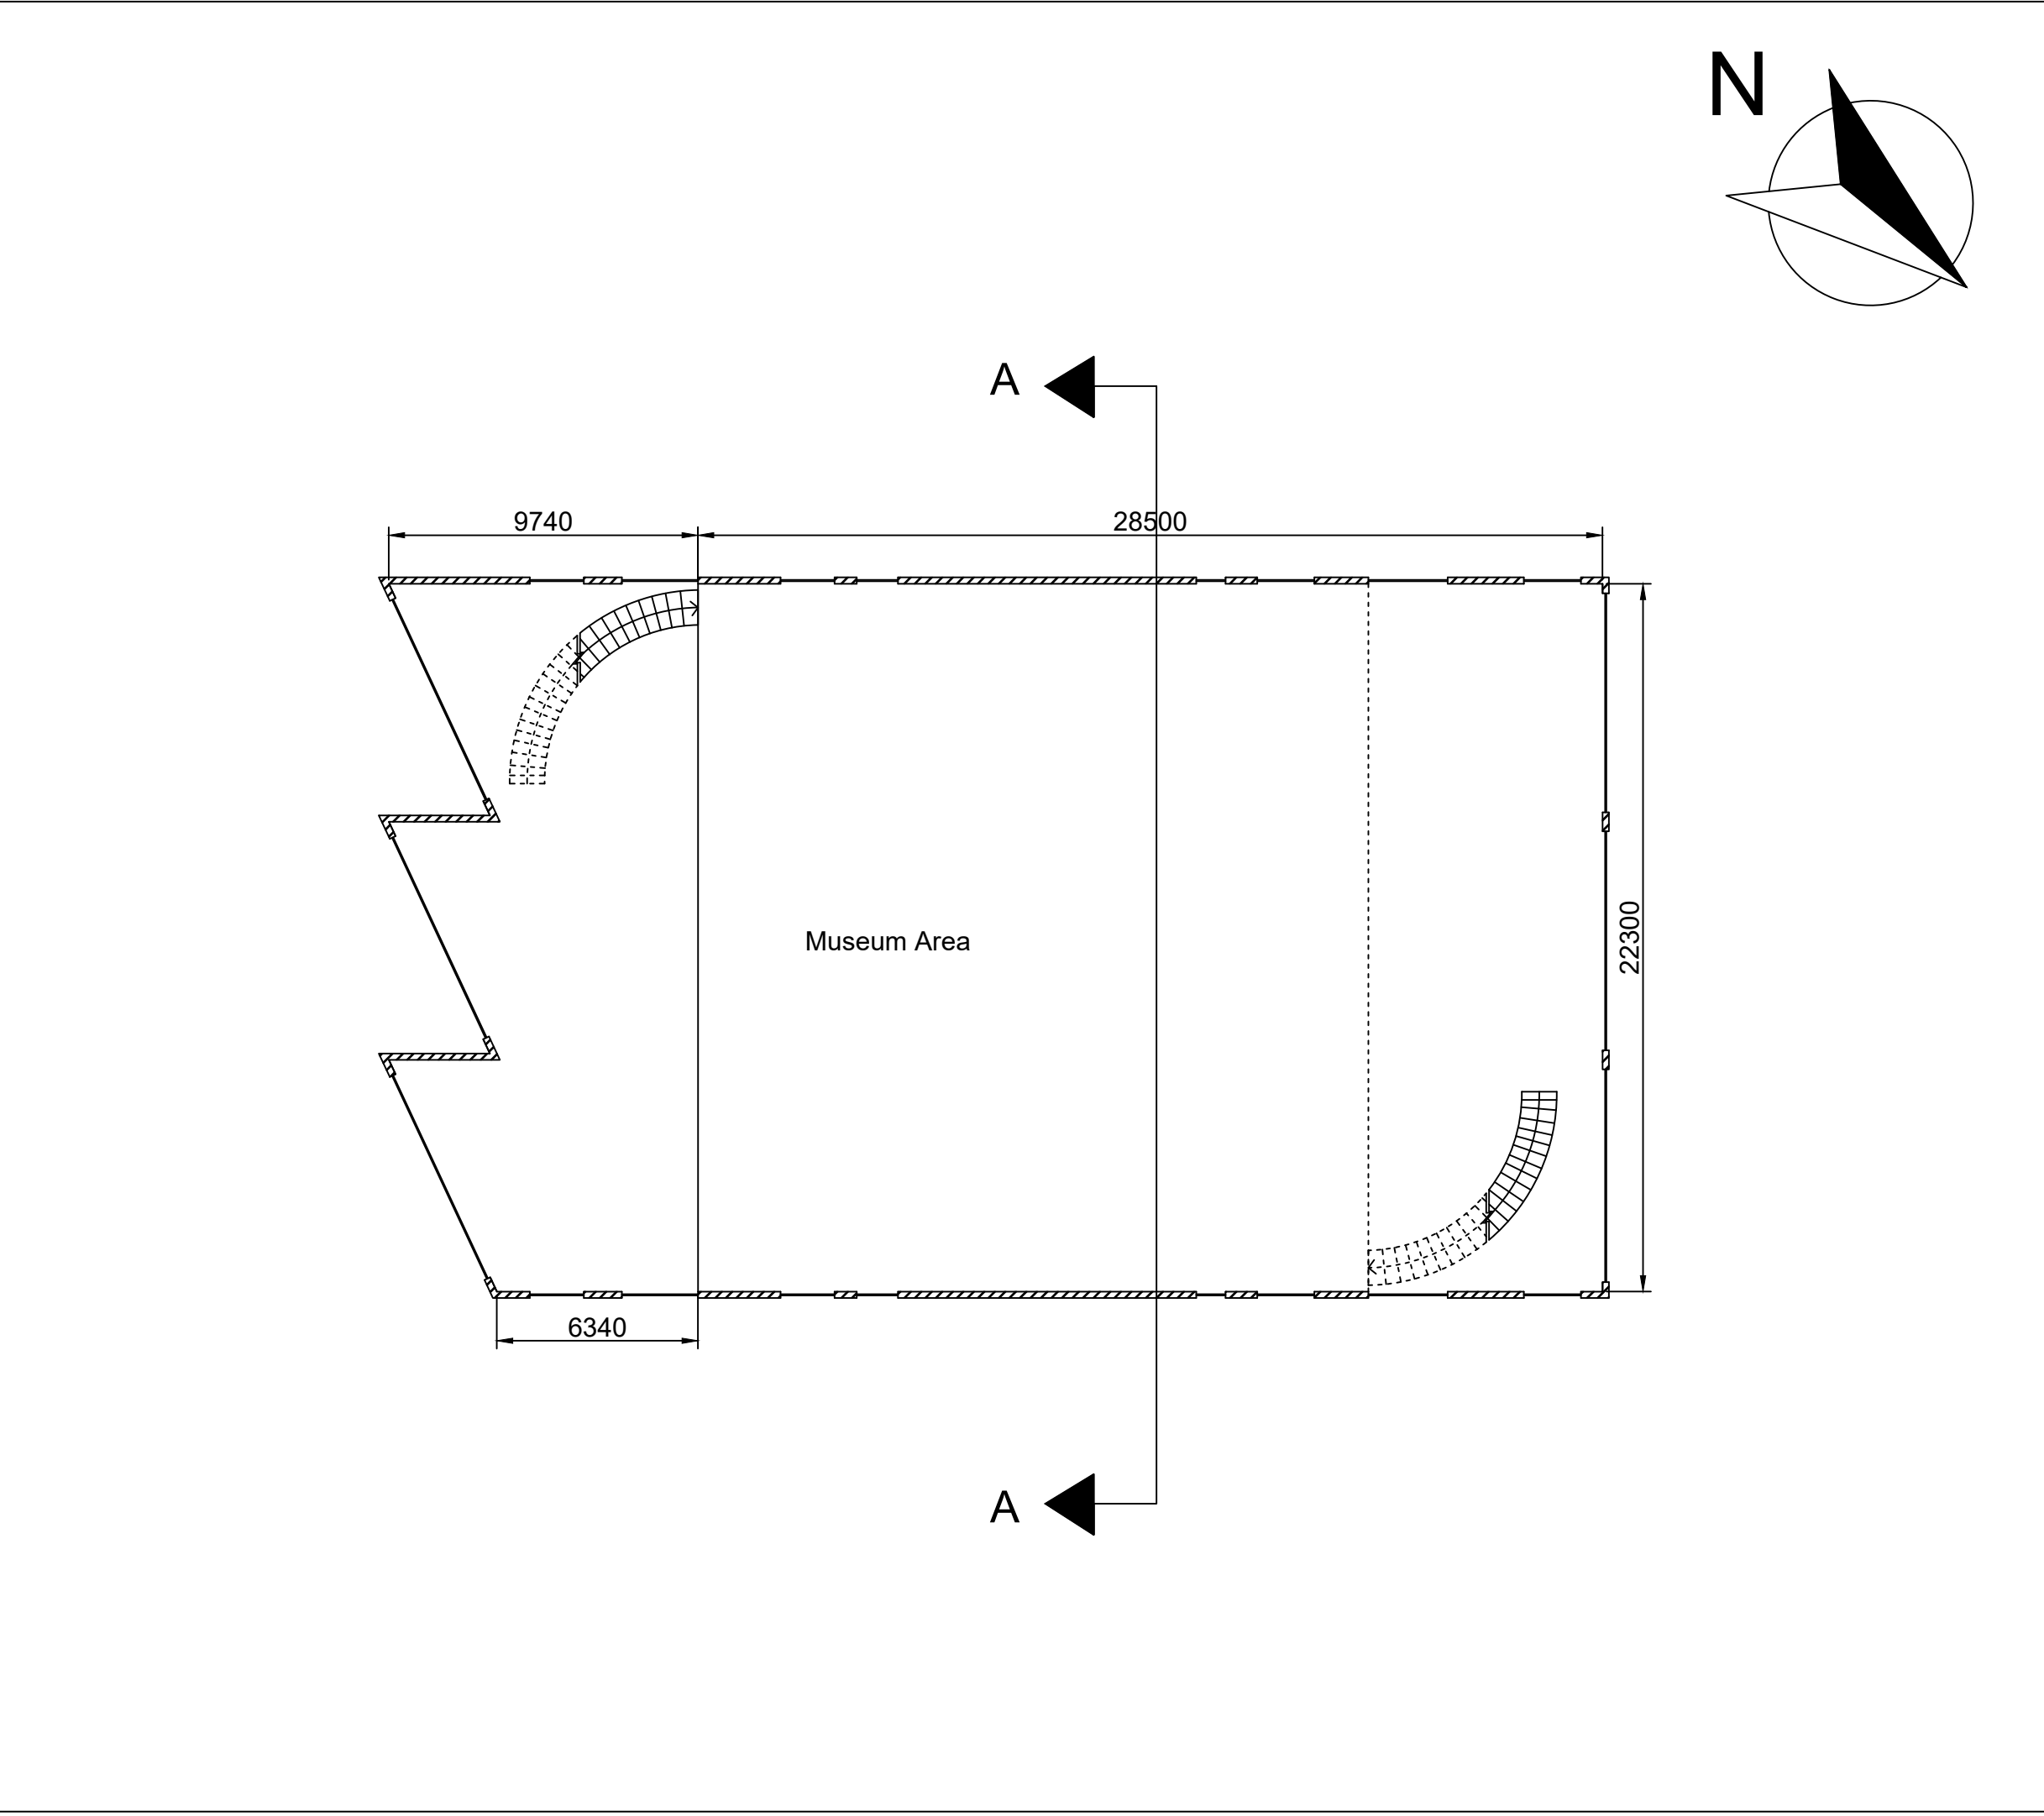

Notes: [1] All dimensions in millimetres			
NOTTINGHAM TRENT UNIVERSITY			
CHESTERFIELD CANAL BOAT LIFT			
VISITOR CENTRE FIRST FLOOR PLAN			
		Scales	1:200
		Date	13 DEC 2018
Drawn by	ML	Dwg No	CHE-VIS-04

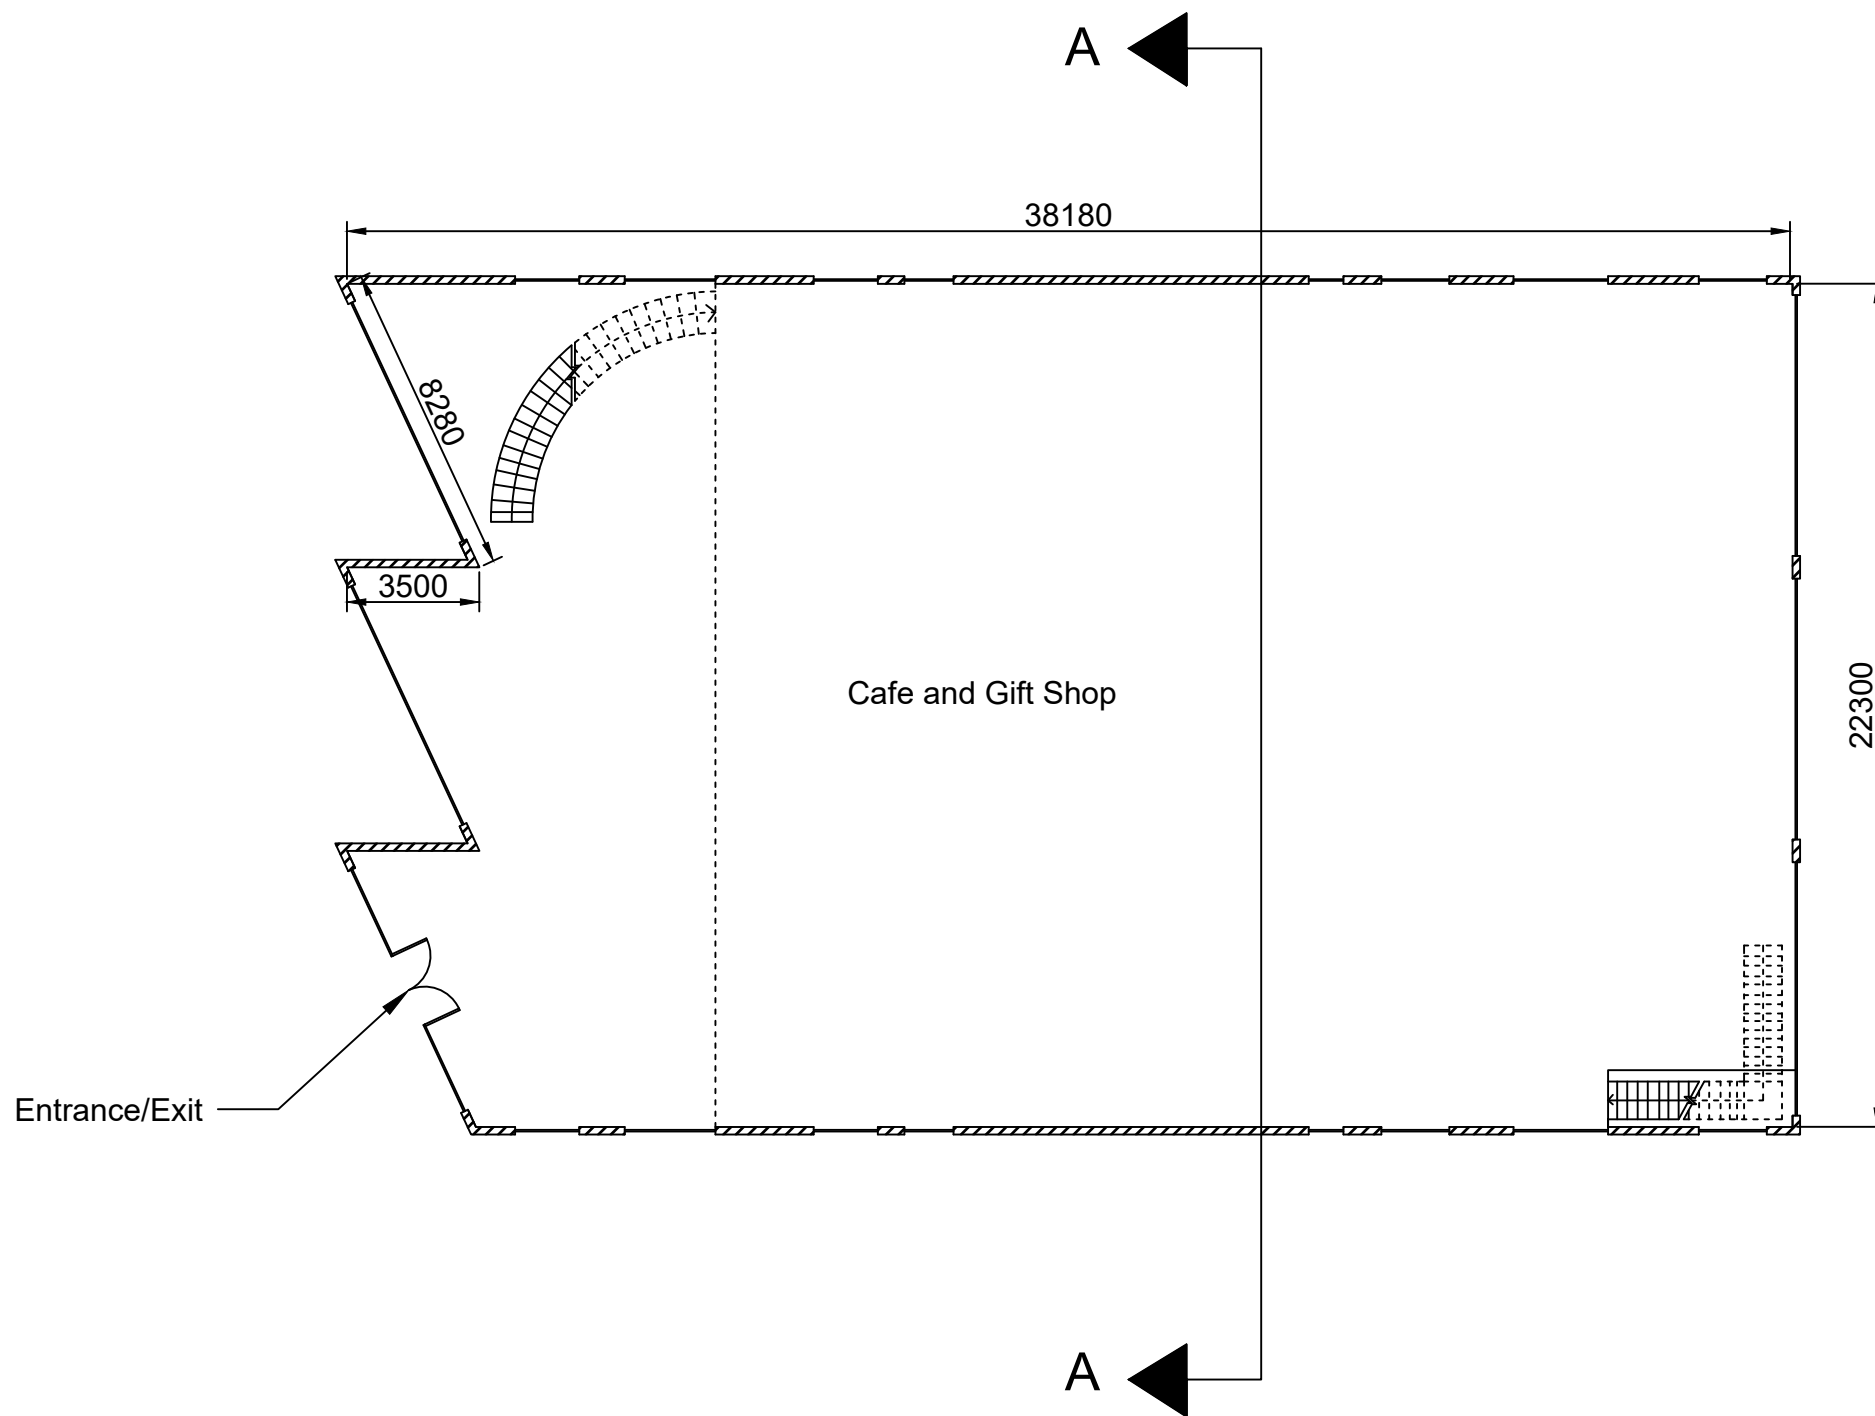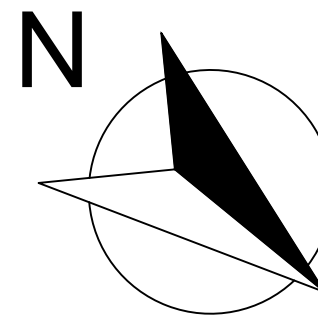


Notes:
[1] All dimensions in millimetres

NOTTINGHAM TRENT UNIVERSITY


CHESTERFIELD CANAL
BOAT LIFT

VISITOR CENTRE
GROUND FLOOR PLAN

		Scales	1:200
		Date	13 DEC 2018
Drawn by	ML	Dwg No	CHE-VIS-05

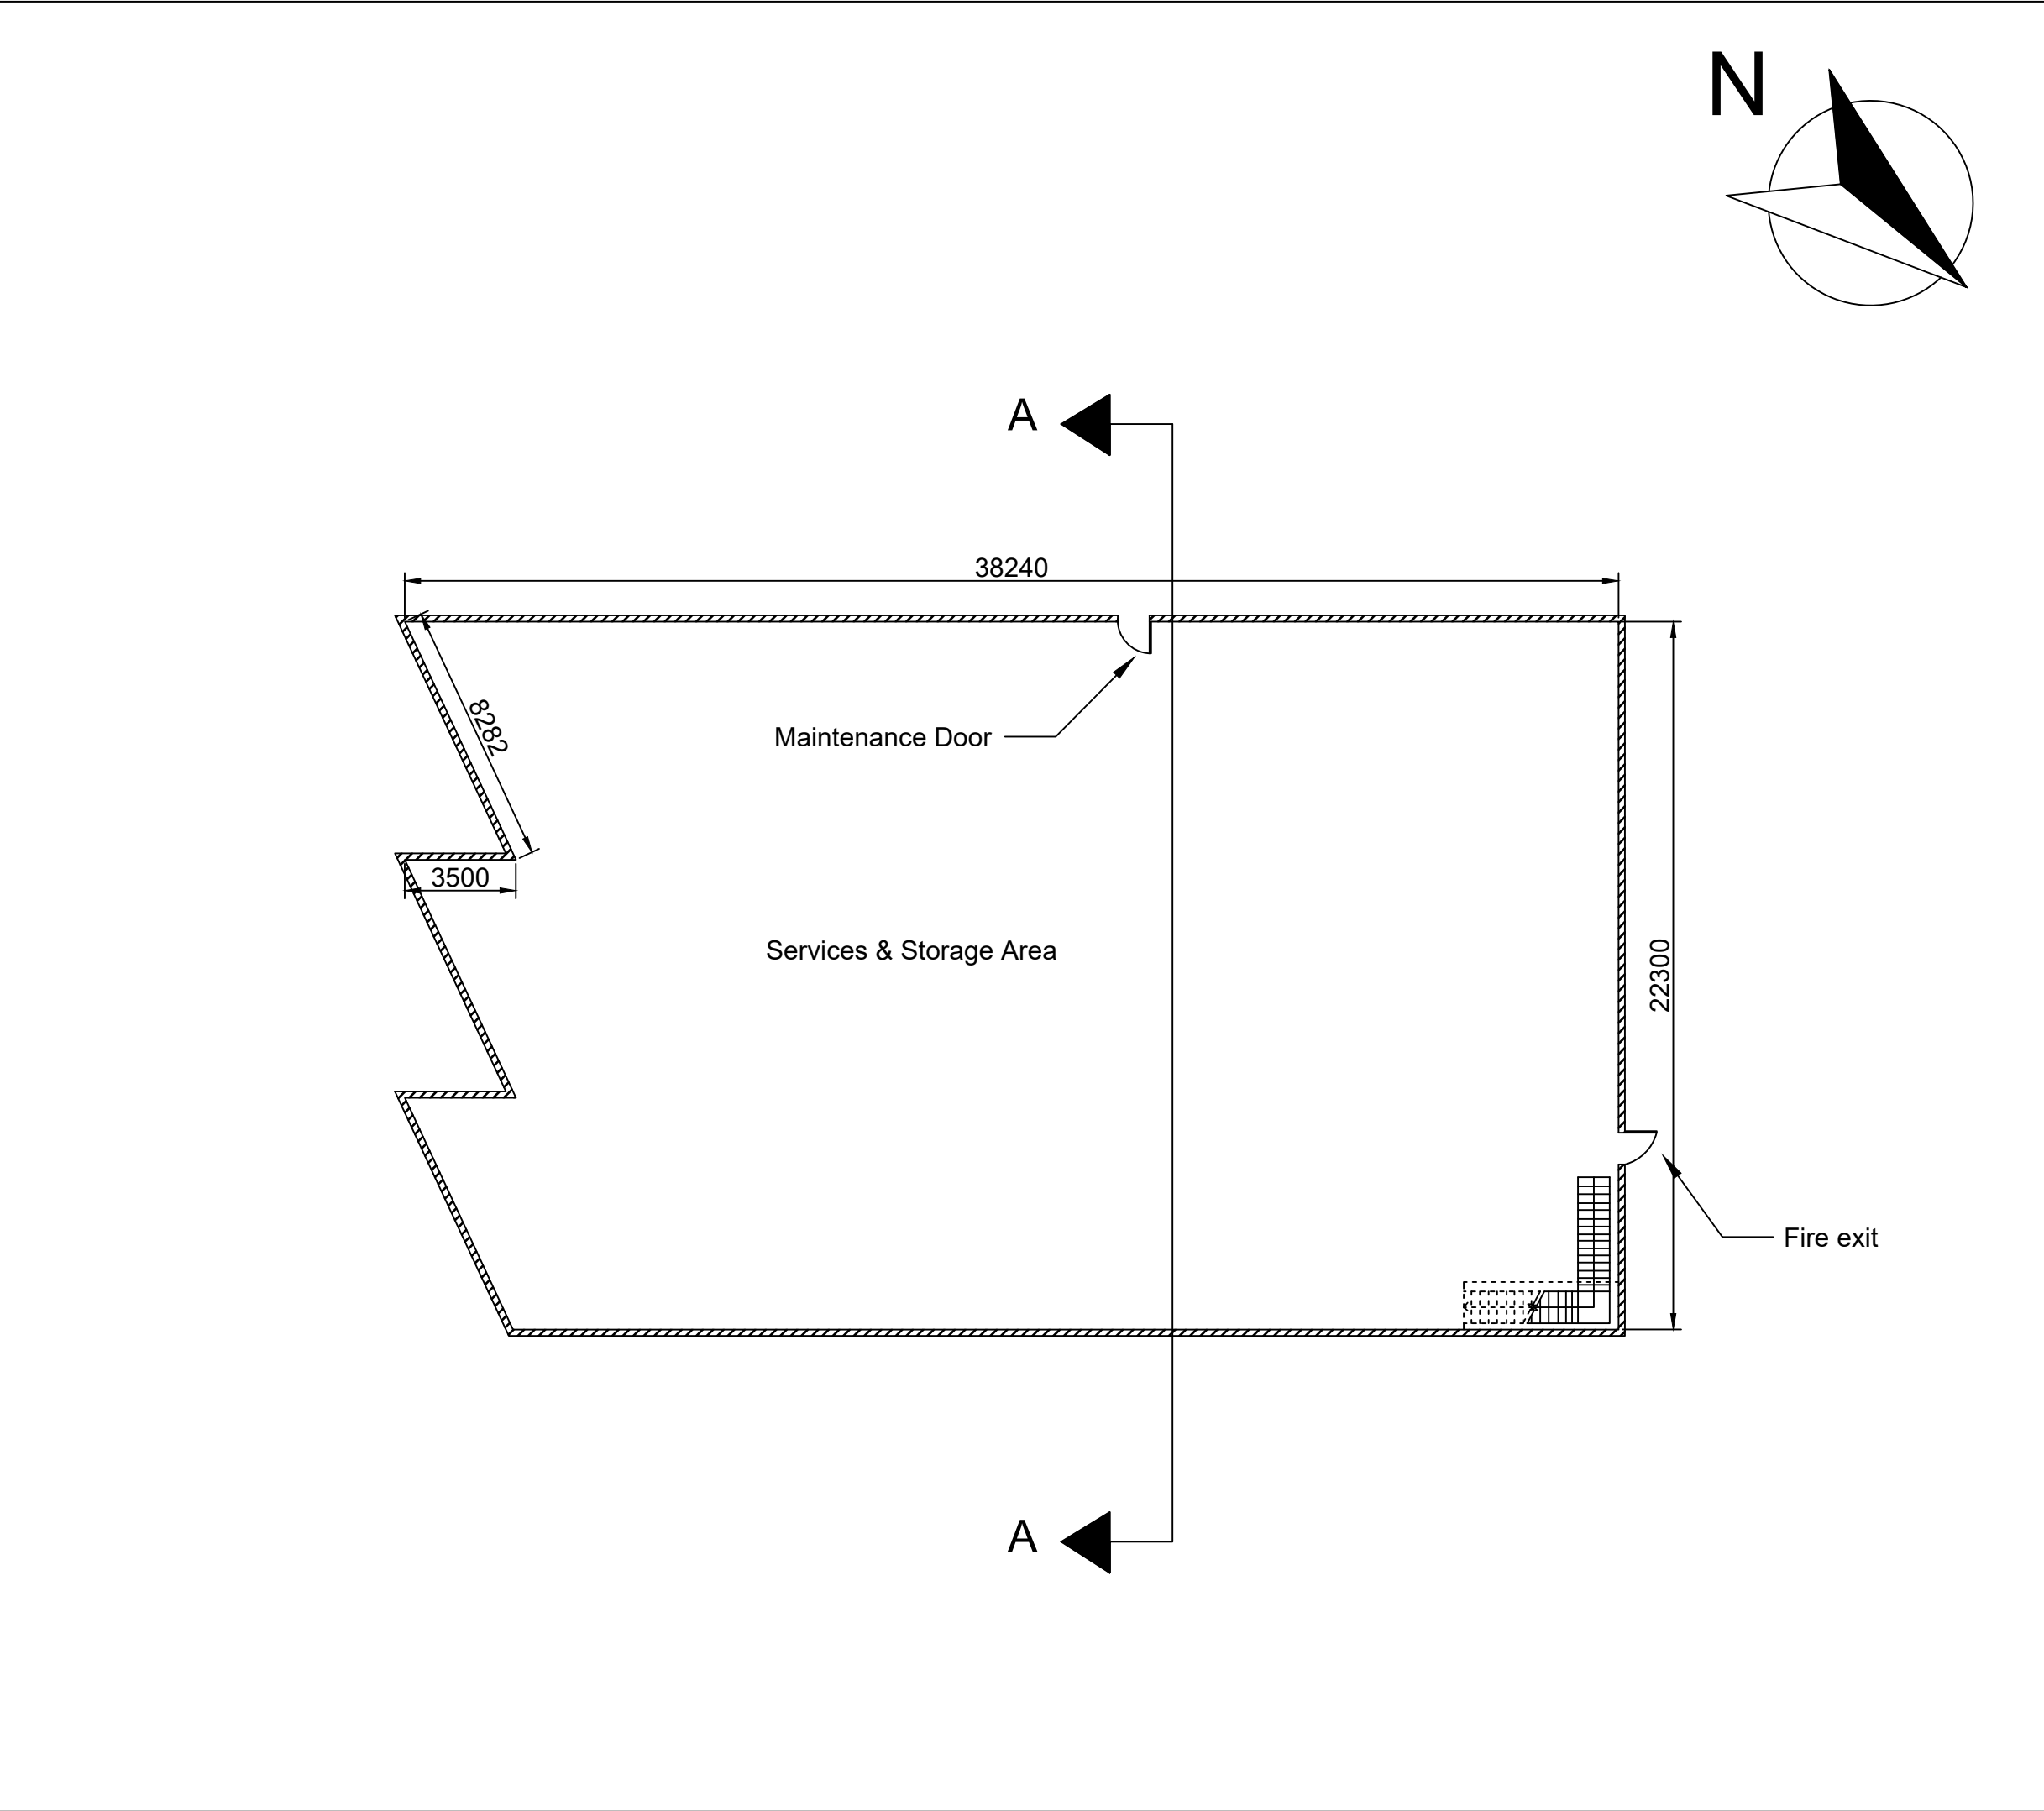

Notes: [1] All dimensions in millimetres			
NOTTINGHAM TRENT UNIVERSITY			
CHESTERFIELD CANAL BOAT LIFT			
VISITOR CENTRE GROUND FLOOR PLAN			
		Scales	1:200
		Date	13 DEC 2018
Drawn by	AP	Dwg No	CHE-VIS-06

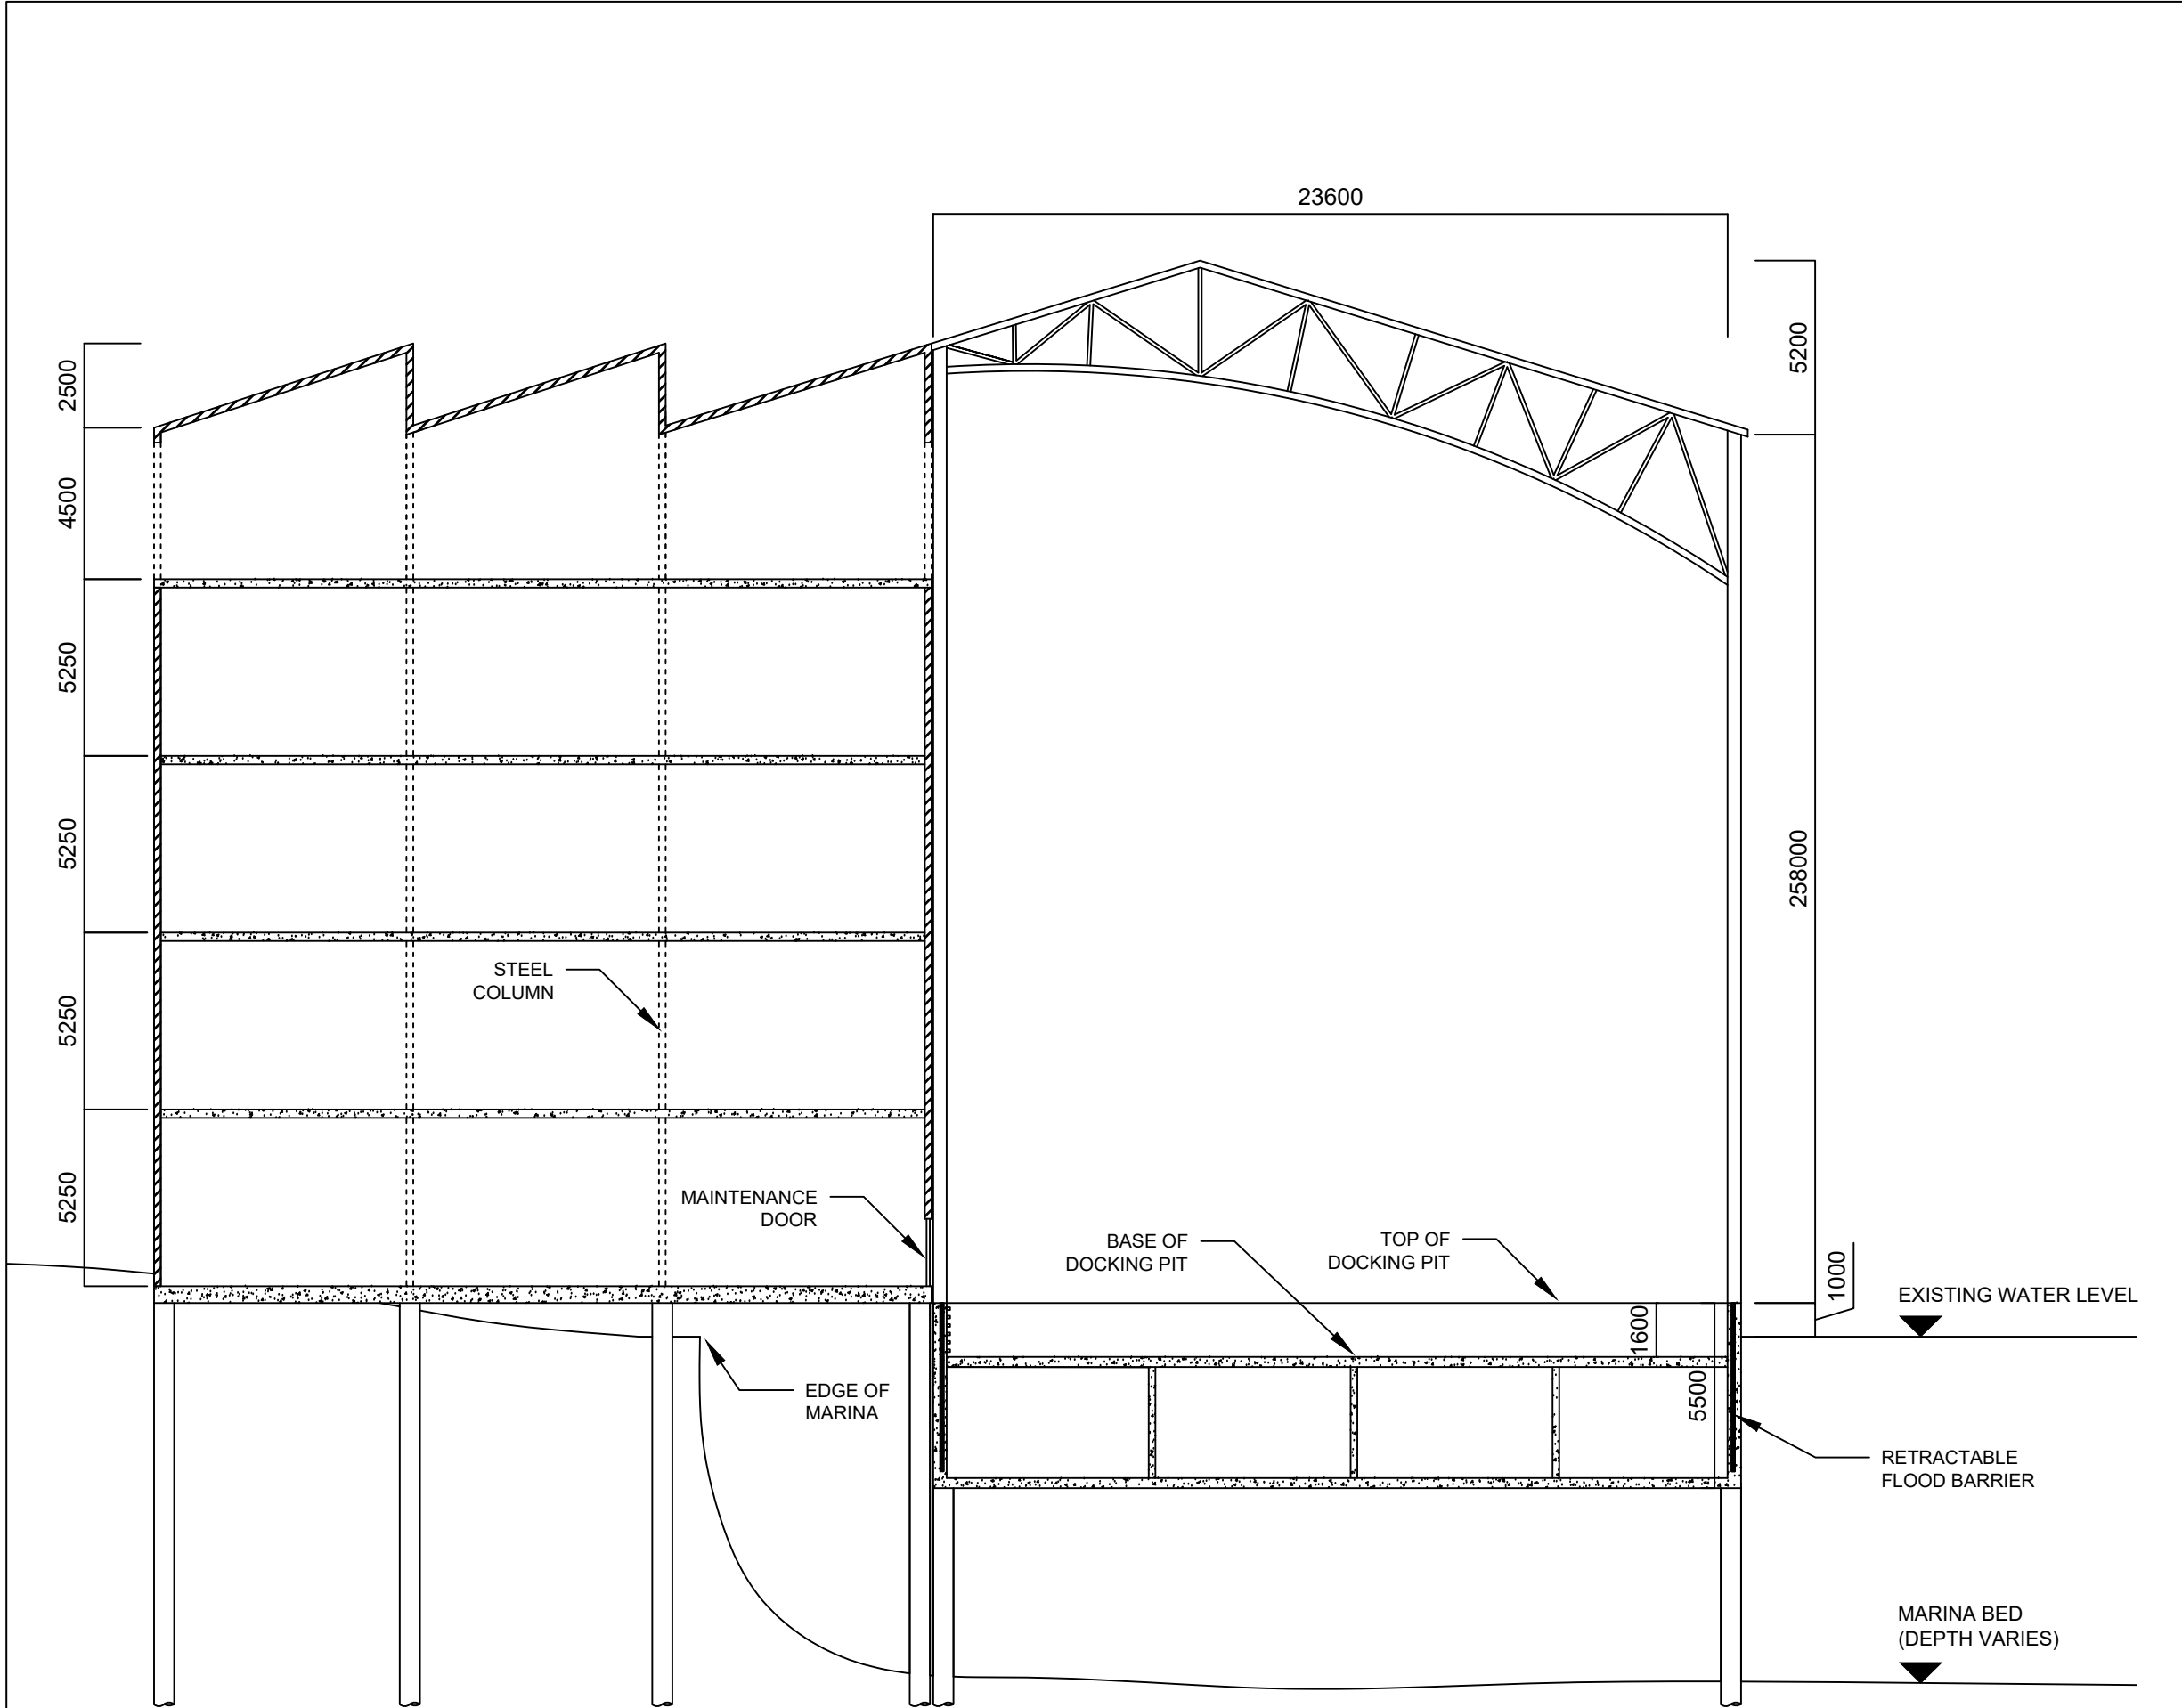

Notes:			
[1] All dimensions in millimetres			
NOTTINGHAM TRENT UNIVERSITY			
CHESTERFIELD CANAL BOAT LIFT			
VISITOR CENTRE AND BOAT LIFT SECTION A-A			
		Scales	1:200
		Date	13 DEC 2018
Drawn by	ML	Dwg No	CHE-VIS-07